

BRUNSWICK SOUTH BUSINESS PARK

AVAILABLE SITES


UTILITIES, NEAR I-71 INTERCHANGE
CONTACT: JOHN NEELY: (216) 416-3780

INDUSTRIAL PARKWAY SOUTH

CITY OF BRUNSWICK

HINCKLEY TWP.

WEST 130TH STREET

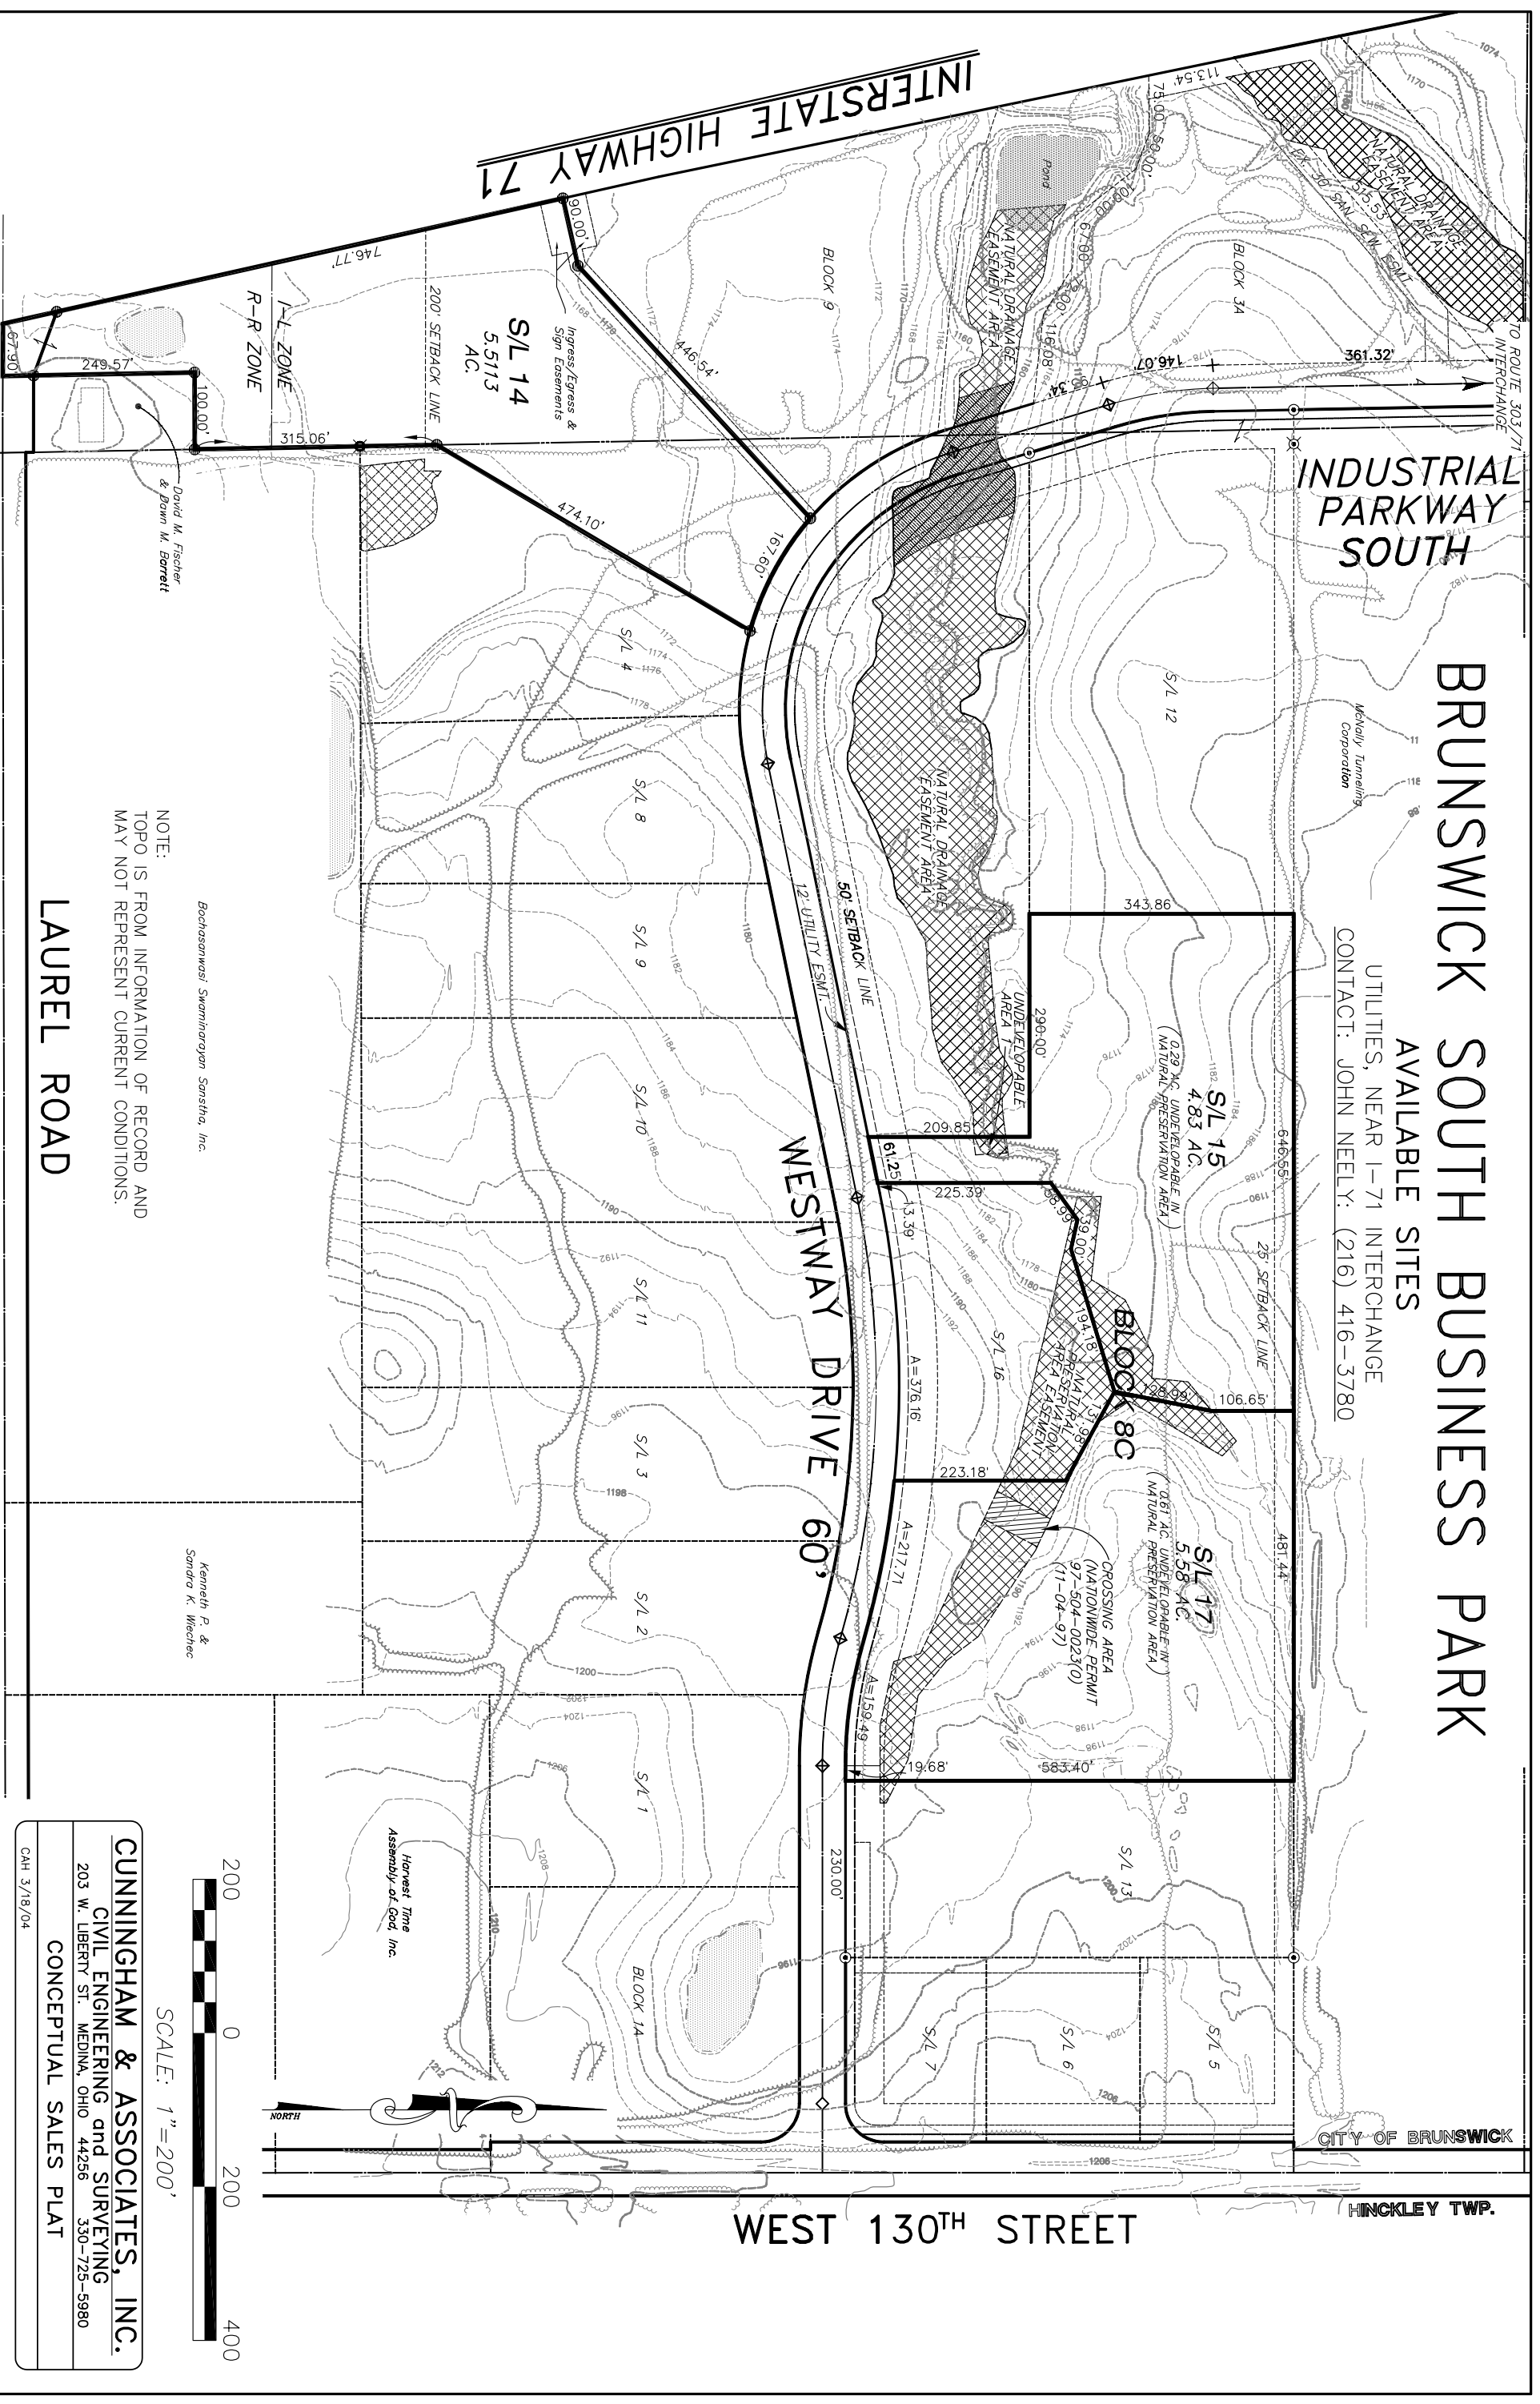

INTERSTATE HIGHWAY 71


WESTWAY DRIVE 60'

NOTE:
TOPO IS FROM INFORMATION OF RECORD AND
MAY NOT REPRESENT CURRENT CONDITIONS.

Bachasanwasi Swaminarayan Sanstha, Inc.

Kenneth P. &
Sandra K. Wiechec

David M. Fischer
& Dawn M. Barrett

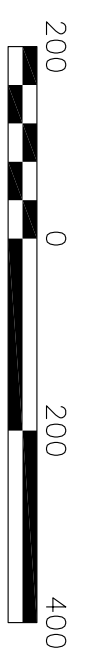

SCALE: 1" = 200'

LAUREL ROAD

CUNNINGHAM & ASSOCIATES, INC.
CIVIL ENGINEERING and SURVEYING
203 W. LIBERTY ST., MEDINA, OHIO 44256 330-725-5980
CONCEPTUAL SALES PLAT
CAH 3/18/04