


PRELIMINARY DRAWING
NOT FOR CONSTRUCTION

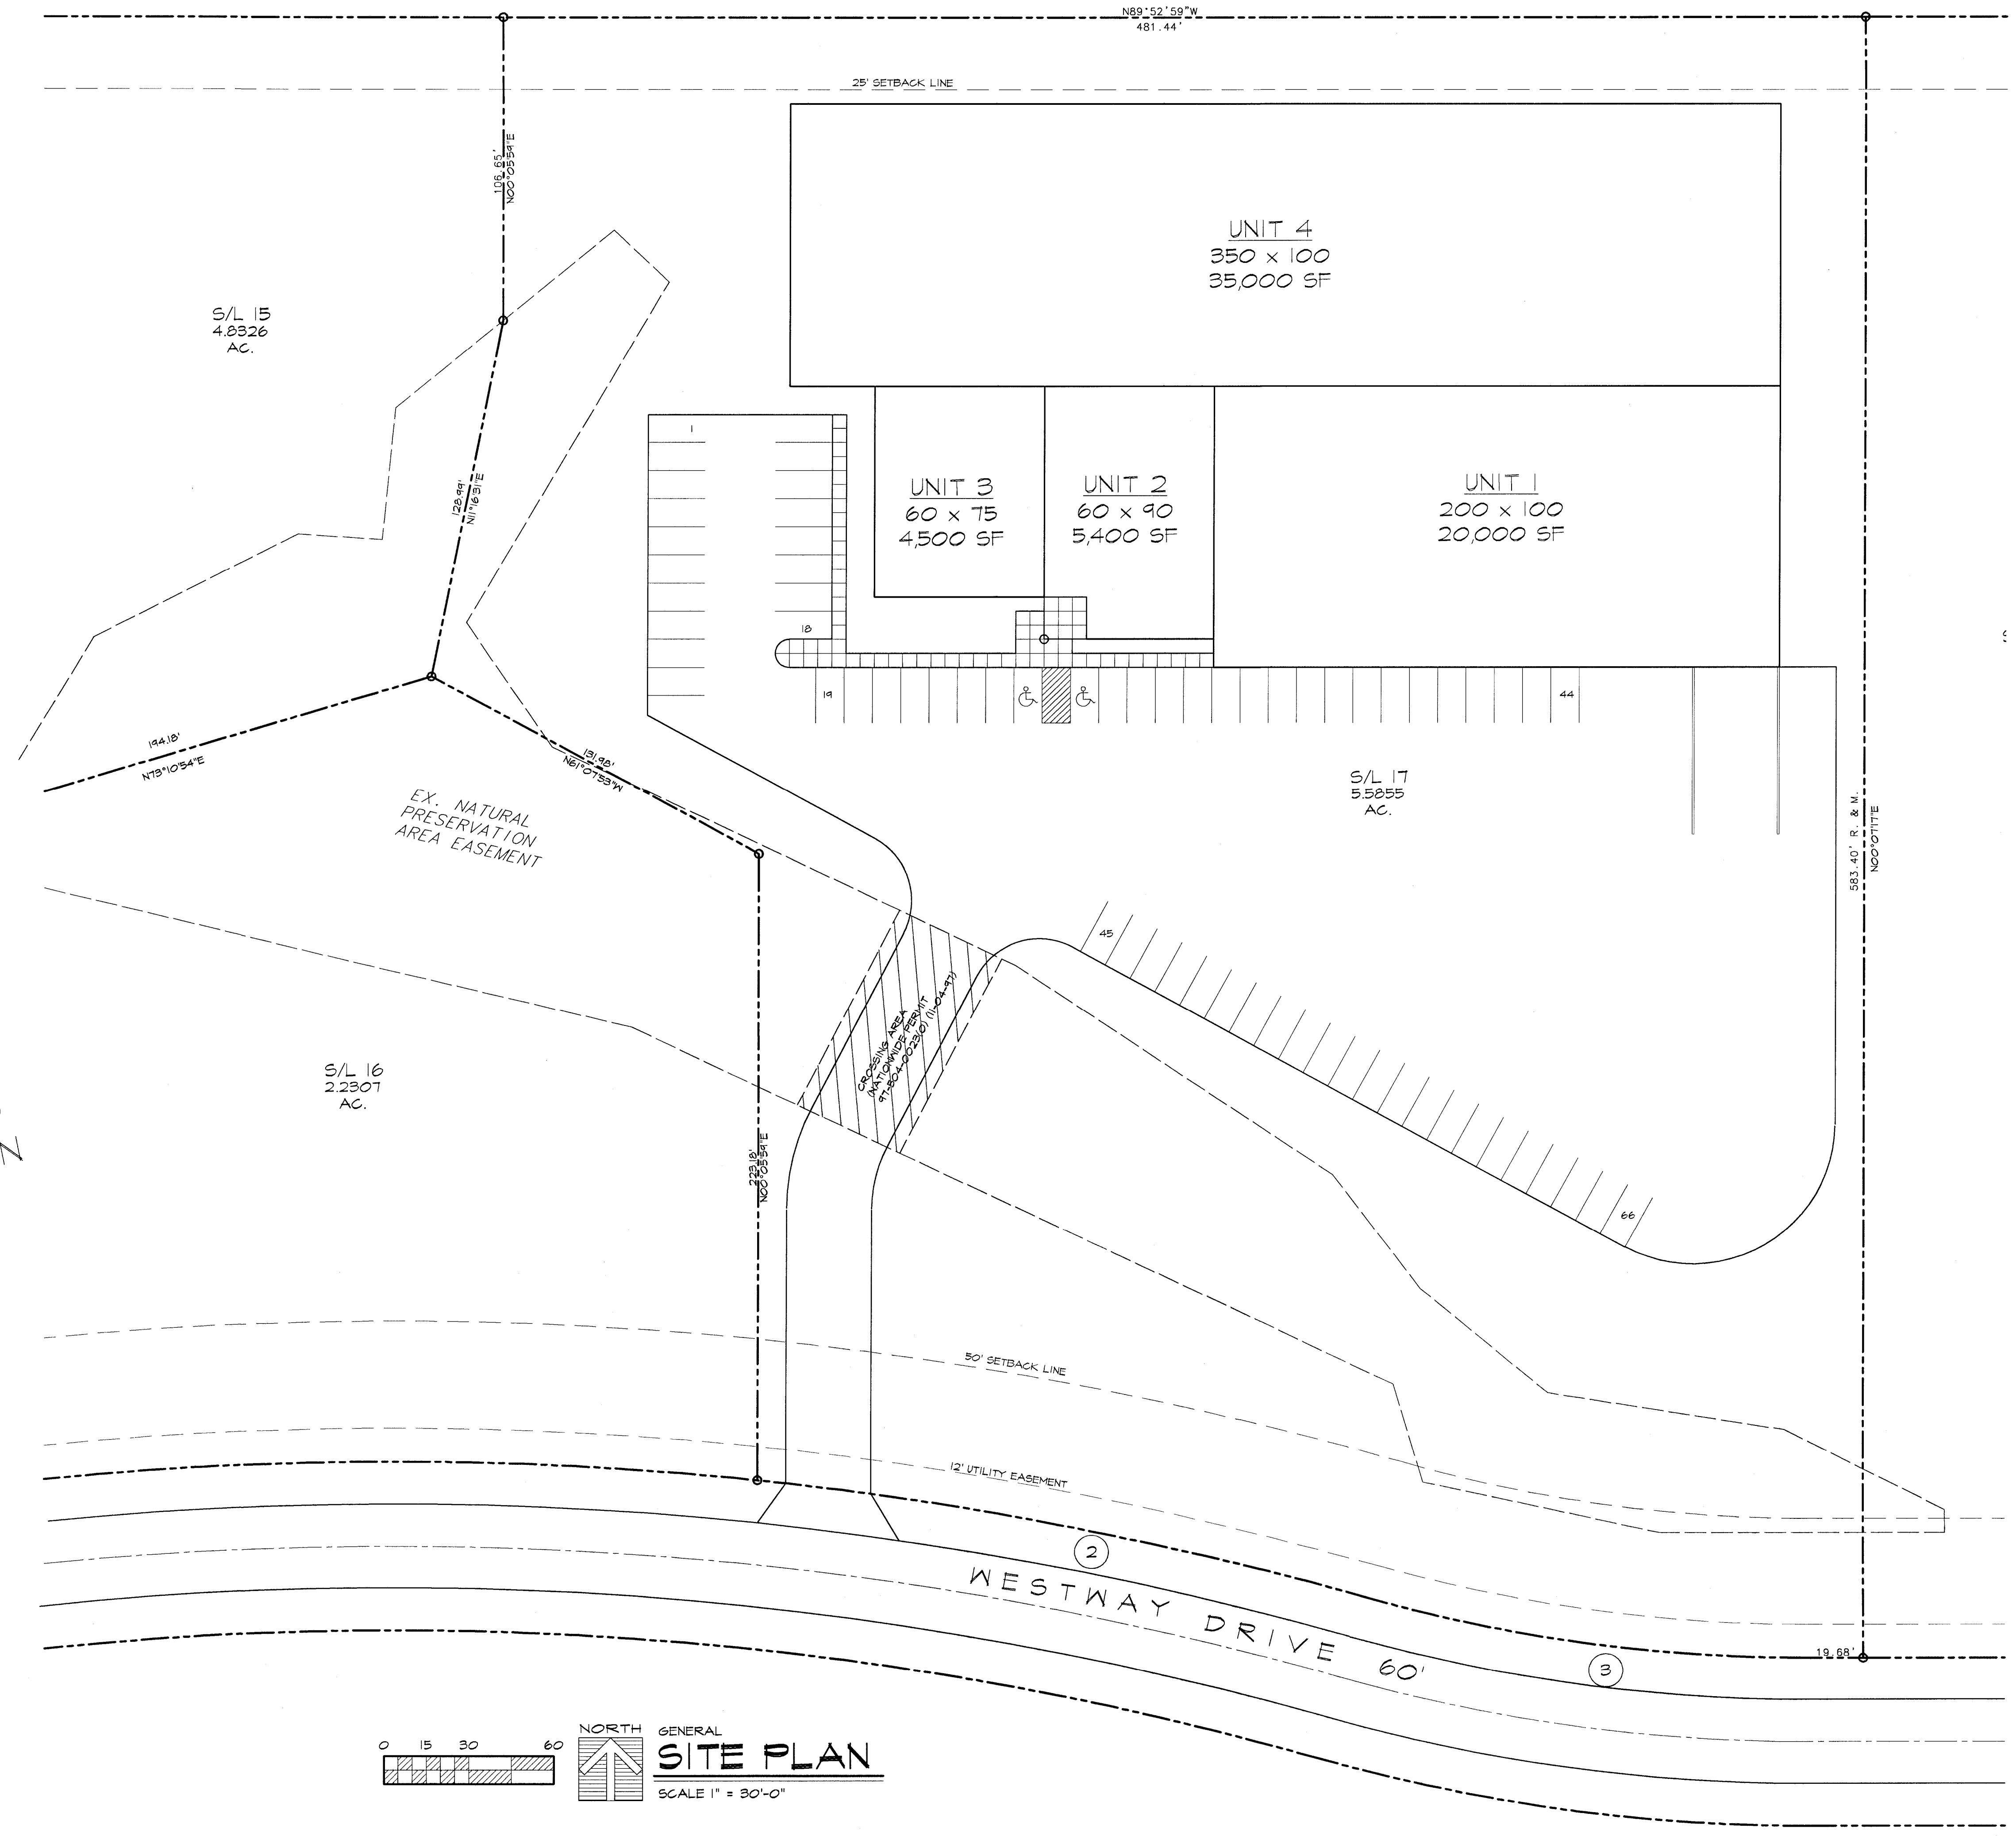

GENERAL CONTRACTORS
COMMERCIAL • INDUSTRIAL
CONSTRUCTION

1159 BLACHLEYVILLE RD., WOODSTER, OH 44691 330/262-5186

NEW FACILITY FOR
PROJECT NAME
STREET ADDRESS
CITY, STATE ZIP

FILE	..SITEVMSD-1.DWG
DRAWN BY	MAL
DATE	6-27-05
DRAWING NO.	

SD-1